

RHODE RIVER



EL: 1447200
N: 445200

PROFESSIONAL CERTIFICATION


I HEREBY CERTIFY THAT THESE DOCUMENTS WERE PREPARED OR APPROVED BY ME, AND THAT I AM A DULY LICENSED PROFESSIONAL ENGINEER UNDER THE LAWS OF THE STATE OF MARYLAND. LICENSE NO. 21194, EXPIRATION DATE: 04/20/2026.

TIME OF YEAR RESTRICTION
NO IN-WATER WORK SHALL BE PERFORMED BETWEEN **FEBRUARY 15 THROUGH OCTOBER 15**, INCLUSIVE OF ANY YEAR, AS SPECIFIED IN THE PERMITS.

**PRELIMINARY DESIGN.
NOT FOR CONSTRUCTION.**

30% DESIGN

- NOTES:**
1. HYDROGRAPHIC AND BULKHEAD SURVEY CONDUCTED JANUARY 4, 2024
 2. ADDITIONAL INFORMATION TAKEN FROM TOPOGRAPHIC SURVEY CONDUCTED JANUARY 3, 2024
 3. ALL DEPTHS AND SPOT SHOTS MEASURED IN MLW
 4. BASE MAP CREATED WITH 2021 ANNE ARUNDEL COUNTY PLANIMETRICS AND 2023 TOPOGRAPHY

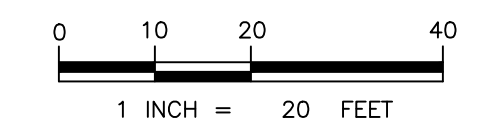

Bayland
Consultants & Designers, Inc.
"Integrating Engineering and Environment"

7455 New Ridge Road, Suite T Phone: (410) 694-9401
Hanover, Maryland 21076 Fax: (410) 694-9405
www.baylandinc.com

BAYLAND JOB NO. 5_17704






ANNE ARUNDEL COUNTY DEPARTMENT OF PUBLIC WORKS			
REVISED DATE	BY	APPROVED DATE	APPROVED DATE
		CHIEF ENGINEER	PROJECT MANAGER
		APPROVED DATE	APPROVED DATE
		ASSISTANT CHIEF ENGINEER	CHIEF, RIGHT OF WAY

SCALE: 1" = 20'
DESIGNED BY: AJ 10/17/25
DRAWN BY: SR 10/17/25
CHECKED BY: SB 10/17/25
SHEET NO. 2 OF 4
PROJECT NO. P573300
PROPOSAL NO. P573304

CARRS WHARF SHORELINE DESIGN

EXISTING CONDITIONS

Z:\S_17704_CARRS_WHARF_SHORELINE_DESIGN\DWG_Files\Sheet_Files\S_17704_801

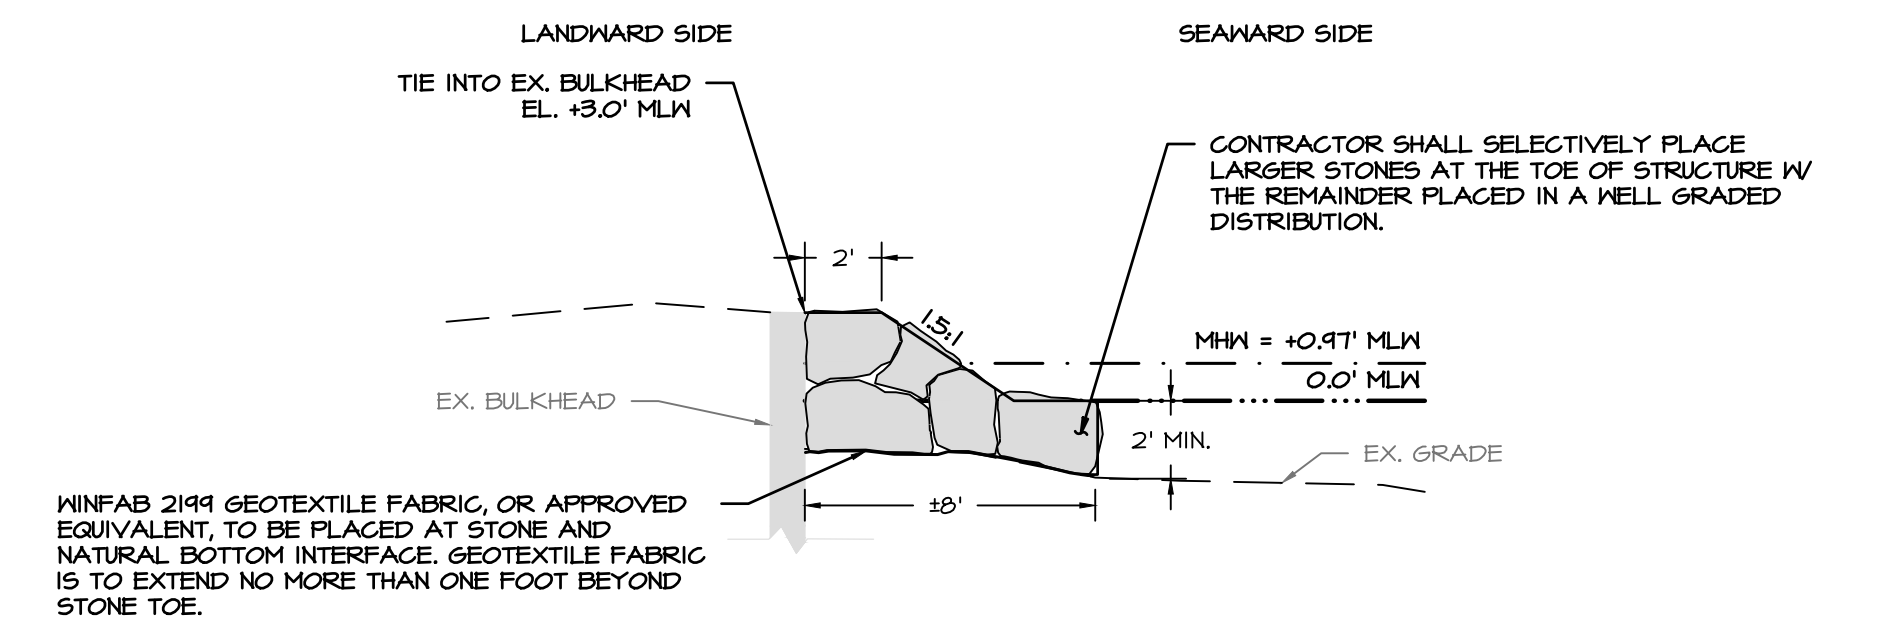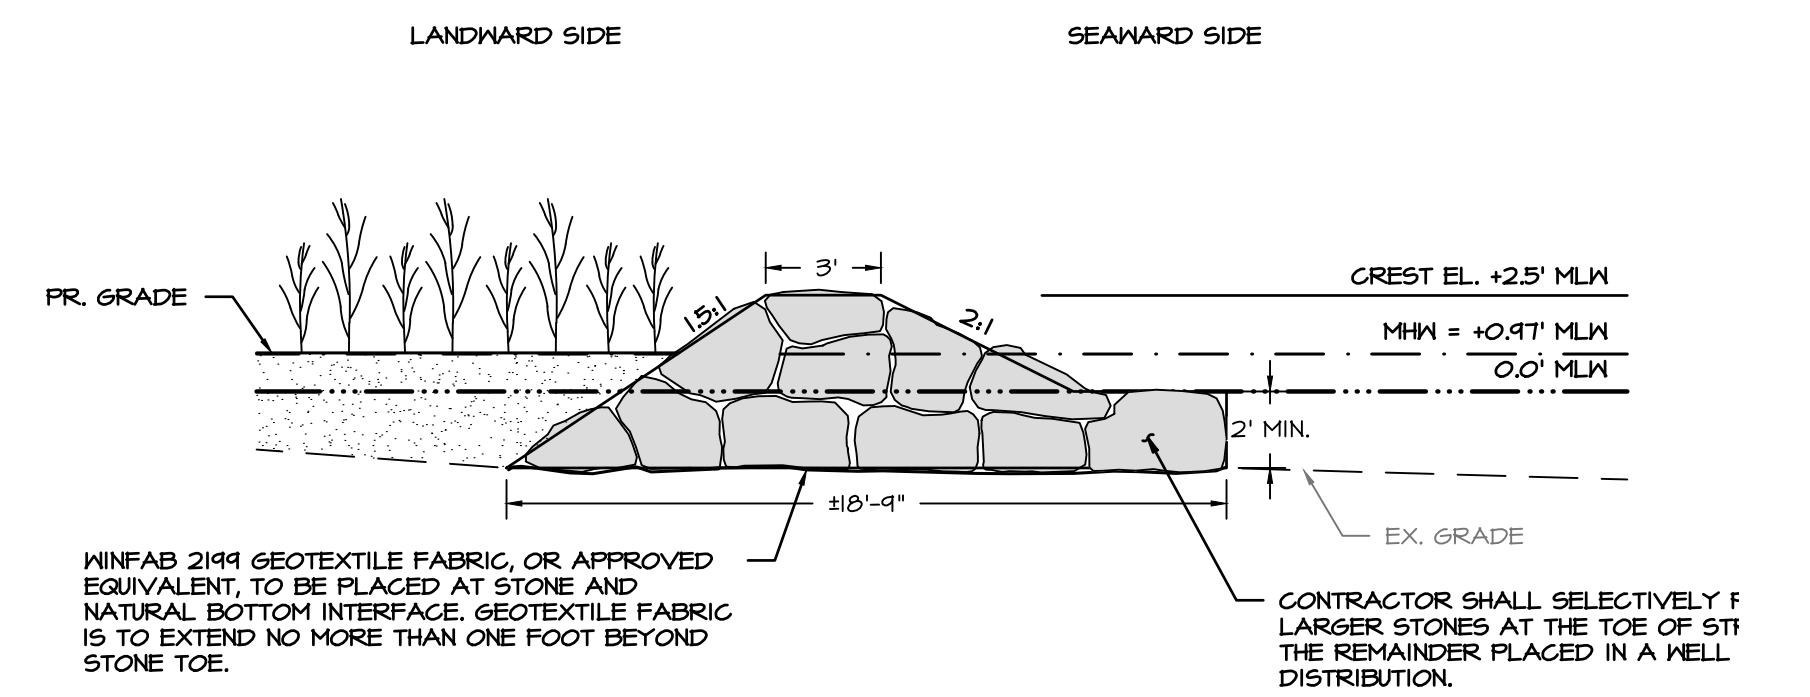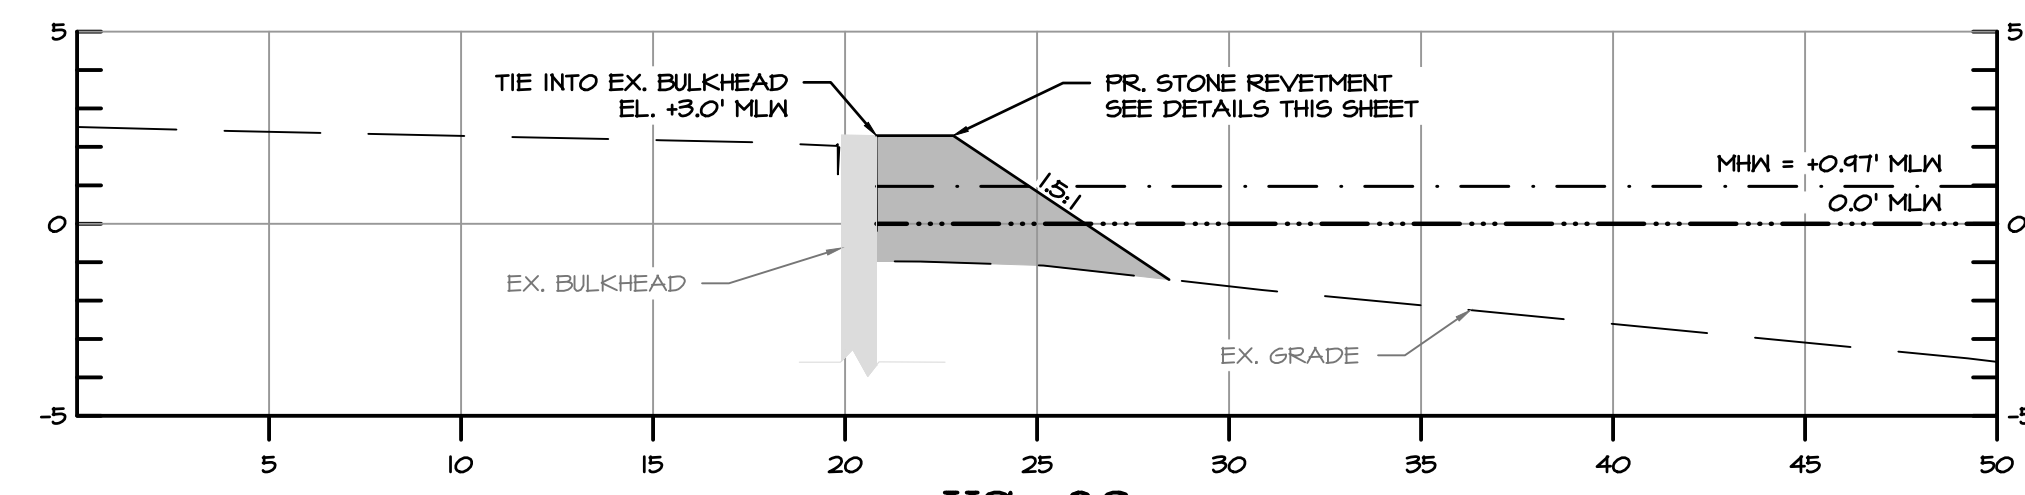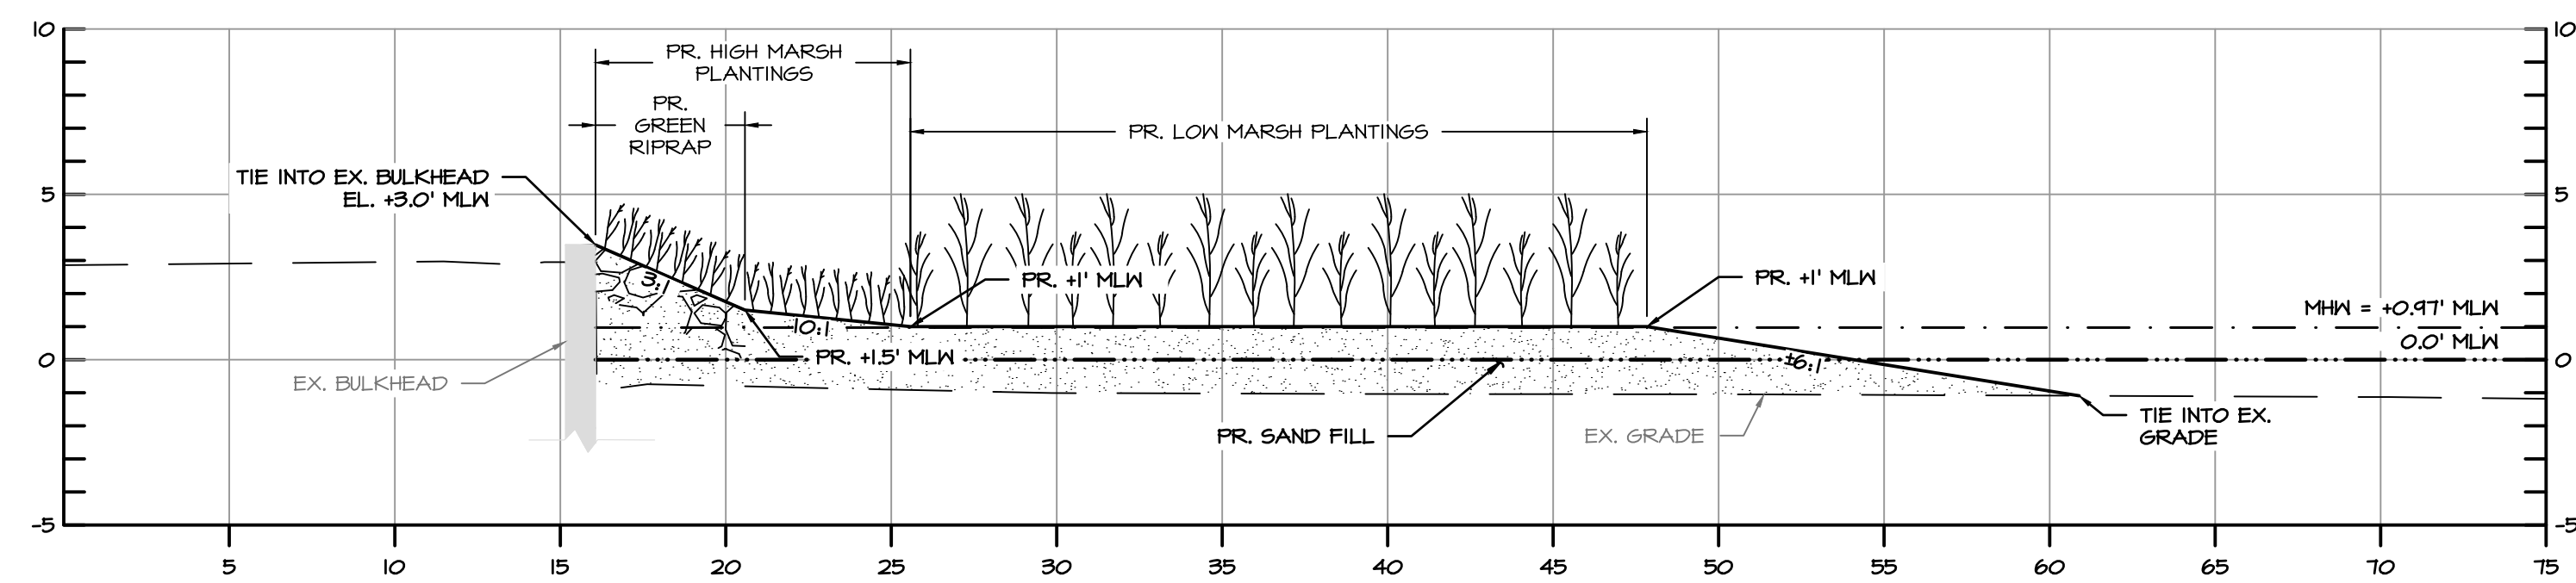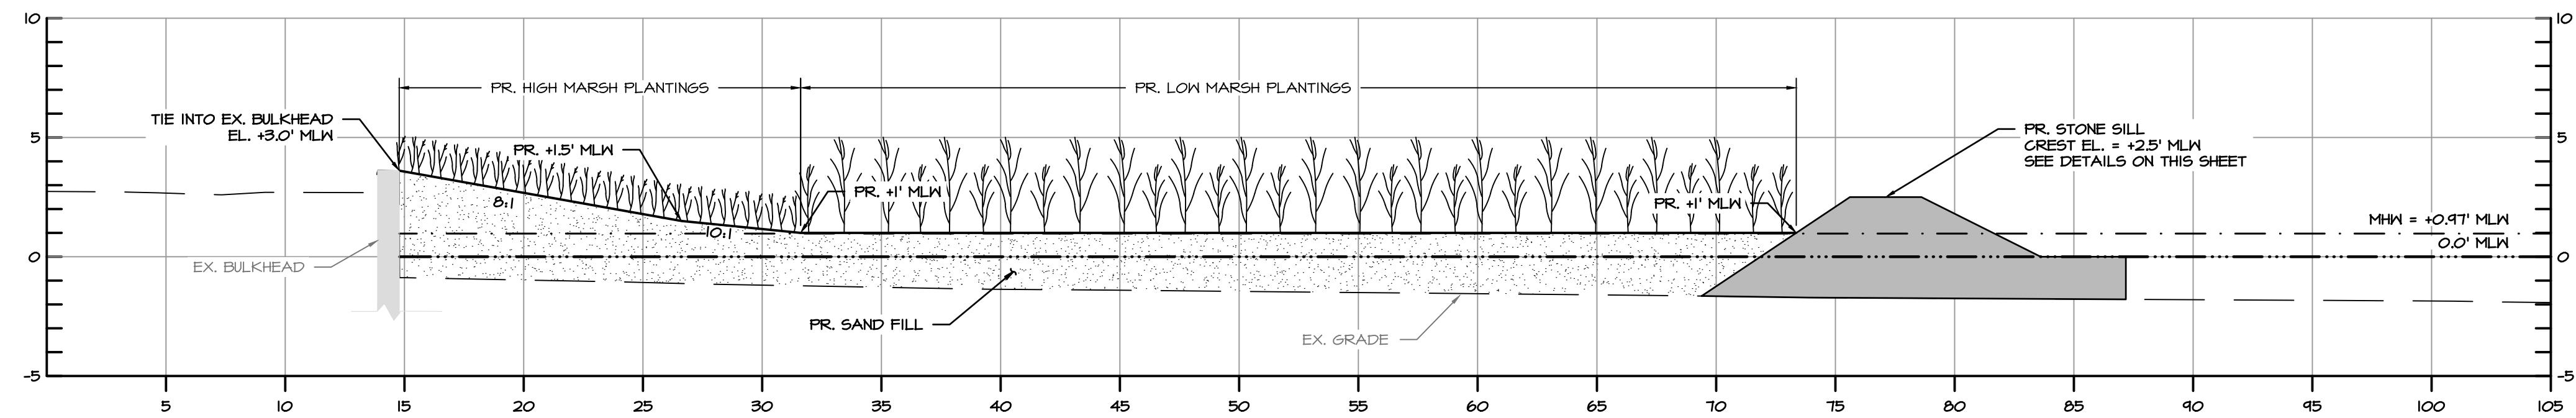

PROFESSIONAL CERTIFICATION

I HEREBY CERTIFY THAT THESE DOCUMENTS WERE PREPARED OR APPROVED BY ME, AND THAT I AM A DULY LICENSED PROFESSIONAL ENGINEER UNDER THE LAWS OF THE STATE OF MARYLAND. LICENSE NO. 21194, EXPIRATION DATE: 04/20/2026.



7455 New Ridge Road, Suite T Phone: (410) 694-9401
Hanover, Maryland 21076 Fax: (410) 694-9405
www.baylandinc.com

BAYLAND JOB NO. 5_17704

PRELIMINARY DESIGN.
NOT FOR CONSTRUCTION.

30% DESIGN

ANNE ARUNDEL COUNTY
DEPARTMENT OF PUBLIC WORKS

REVISED DATE	BY	APPROVED	DATE	APPROVED	DATE	SCALE: AS NOTED
						DESIGNED BY: AJ 10/17/25
						DRAWN BY: SR 10/17/25
						CHECKED BY: SB 10/17/25
						SHEET NO. 4 OF 4
						PROJECT NO. P573300
						PROPOSAL NO. P573304

CARRS WHARF SHORELINE
DESIGN

CROSS SECTIONS & DETAILS

Z:\5_17704_CARRS_WHARF_SHORELINE_DESIGN\DWG_Files\Sheet_Files\5_17704_0101