


Exhibit A-3

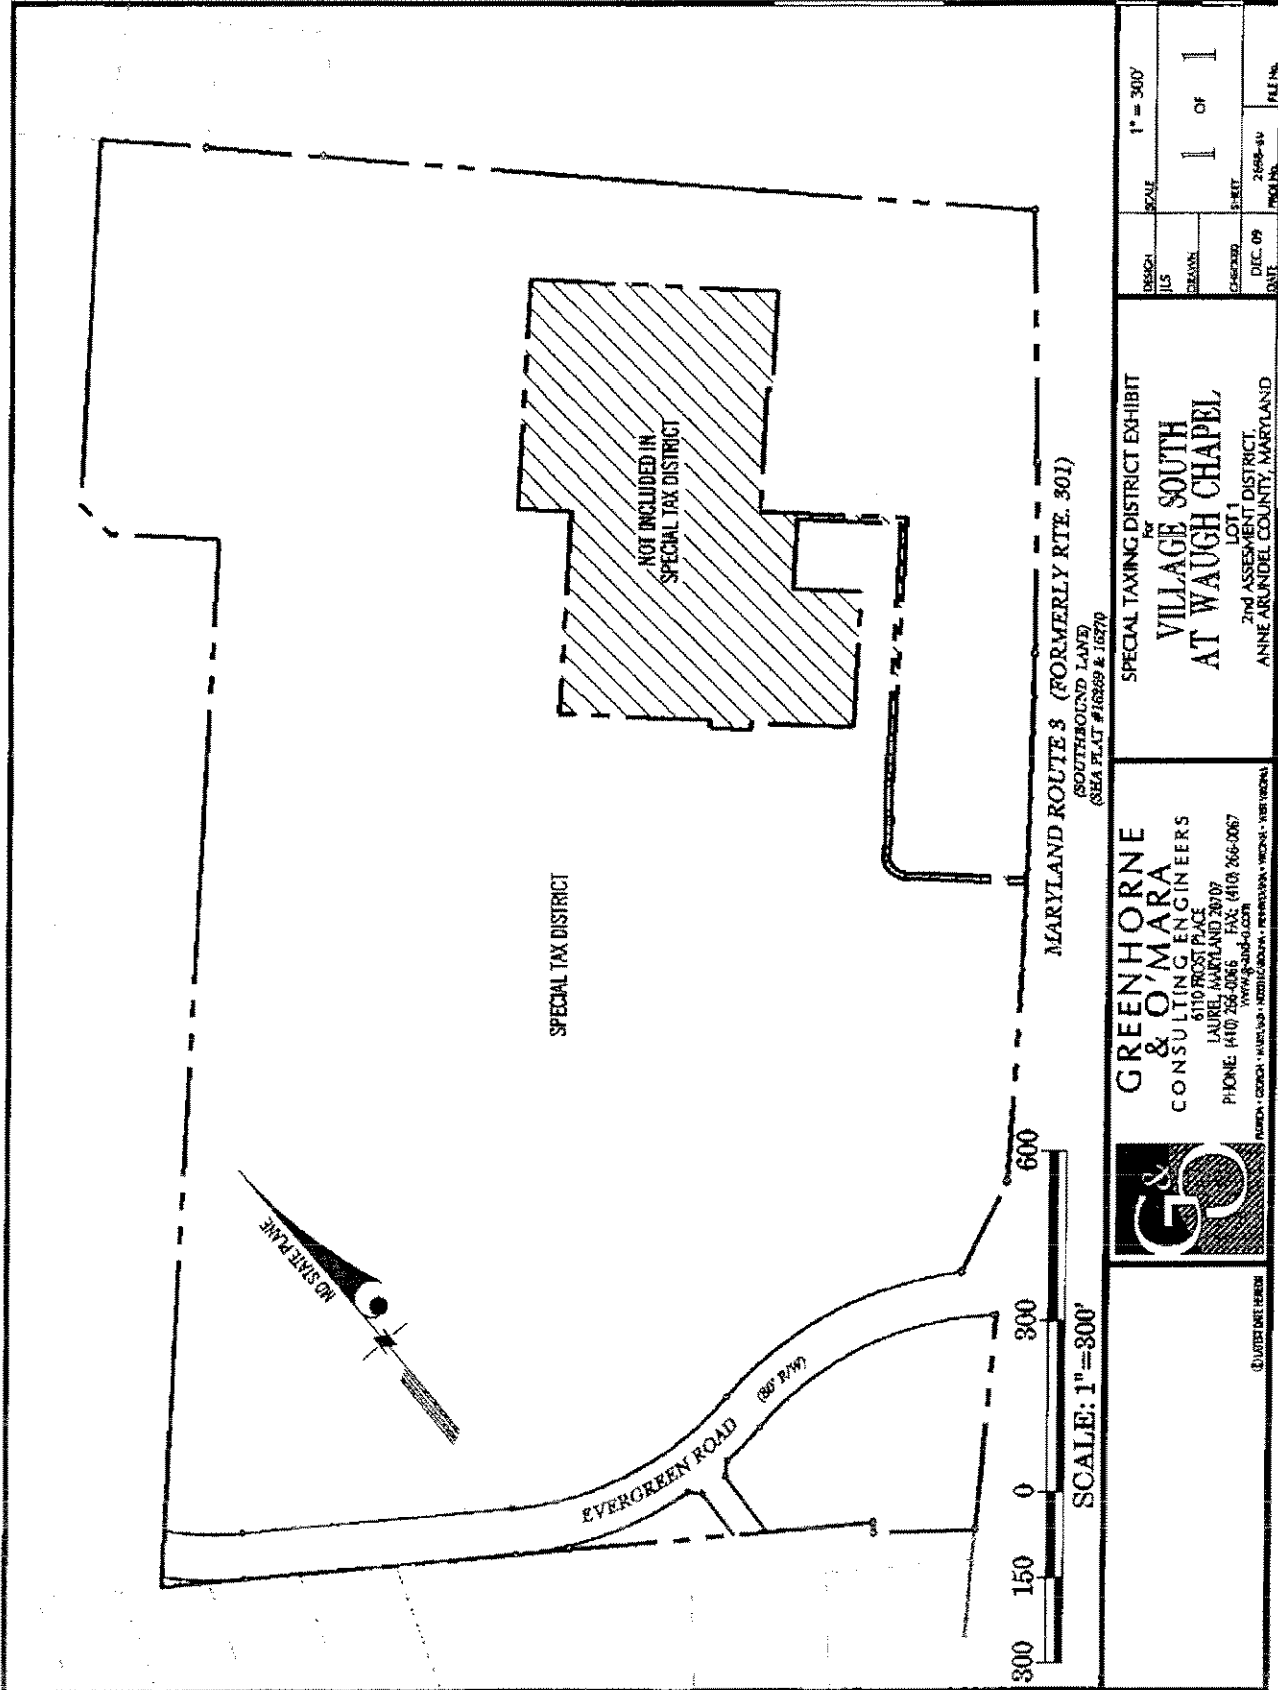

<p>GREENHORNE & O'MARA CONSULTING ENGINEERS 6110 FROST PLACE LAUREL, MARYLAND 20707 PHONE: (410) 266-0066 FAX: (410) 266-0067 www.g-and-o.com</p>	<p>SPECIAL TAXING DISTRICT EXHIBIT FOR VILLAGE SOUTH AT WAUGH CHAPEL LOT 1 2nd ASSESSMENT DISTRICT, ANNE ARUNDEL COUNTY, MARYLAND</p>		<p>DESIGN: JLS DRAWN: [blank] CHECKED: [blank] DATE: [blank]</p>	<p>SCALE: 1" = 300'</p>
	<p>DATE: 12/4/2009 09:41:26 AM J:\2698\sr\FNL\072698_EXH STD.dgn PRF - J:\2698\sr\FNL\012698_EXH STD* prt TBL - P:\plan\Penables\MD\VA_A.co\VBSTANDARD_SURVEY.TBL SCALE - 300 ROT - 90</p>		<p>PROJECT NO. 2-698-31</p>	<p>FILE NO. [blank]</p>