



Exhibit 3

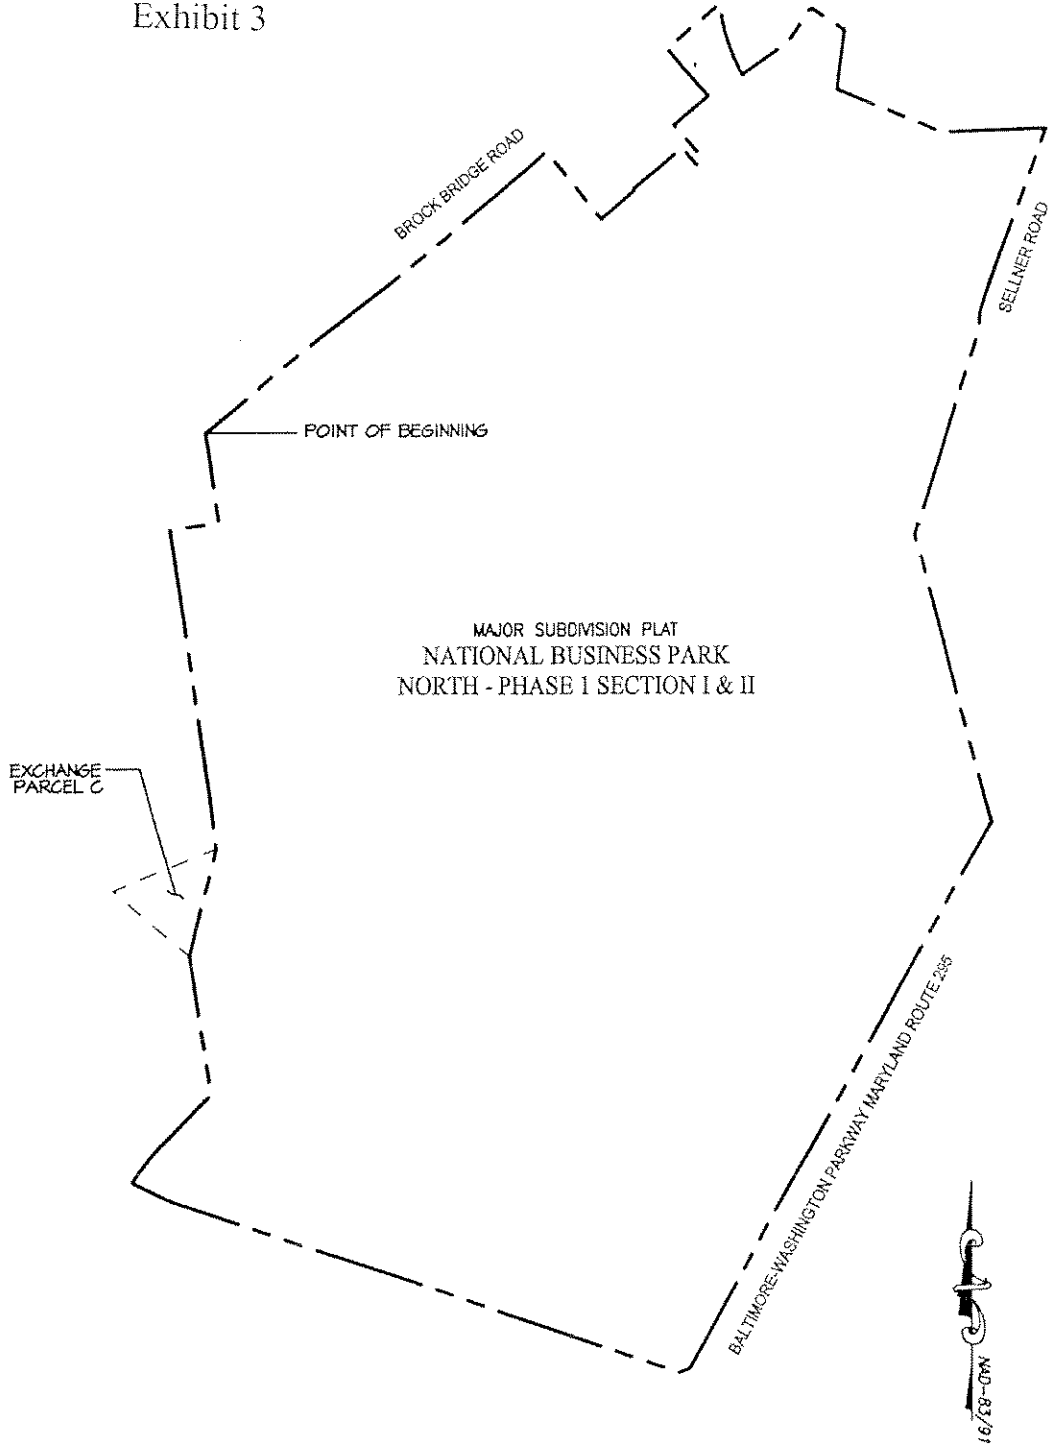

P:\PROJ\15101\PLANS\LDE\TIF\Exhibits\PL EXHIBIT\2009-12-11-PL.dwg, 12/14/2009 9:02:34 AM, MChemberlain, 12/14/2009 Morris & Ritchie Associates, Inc.

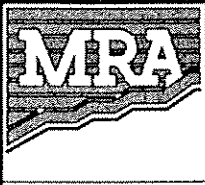

**MORRIS & RITCHIE ASSOCIATES, INC.**  
 ENGINEERS, ARCHITECTS, PLANNERS, SURVEYORS AND LANDSCAPE ARCHITECTS  
 14260 PARK CENTER DRIVE  
 LAUREL, MD 20707  
 (410) 792-6792 / (301) 776-1690  
 FAX: (410) 792-7395  
 MRAGTA.COM

NATIONAL BUSINESS PARK NORTH TIF AND SPECIAL TAXING DISTRICT

ANNE ARUNDEL COUNTY, MARYLAND

SCALE: 1"=600'	DATE: 12/11/09	DRAWN BY: MCC	DESIGN BY: KE	REVIEW BY: KE	JOB NO. : 15101.05
----------------	----------------	---------------	---------------	---------------	--------------------