




2018 IRC

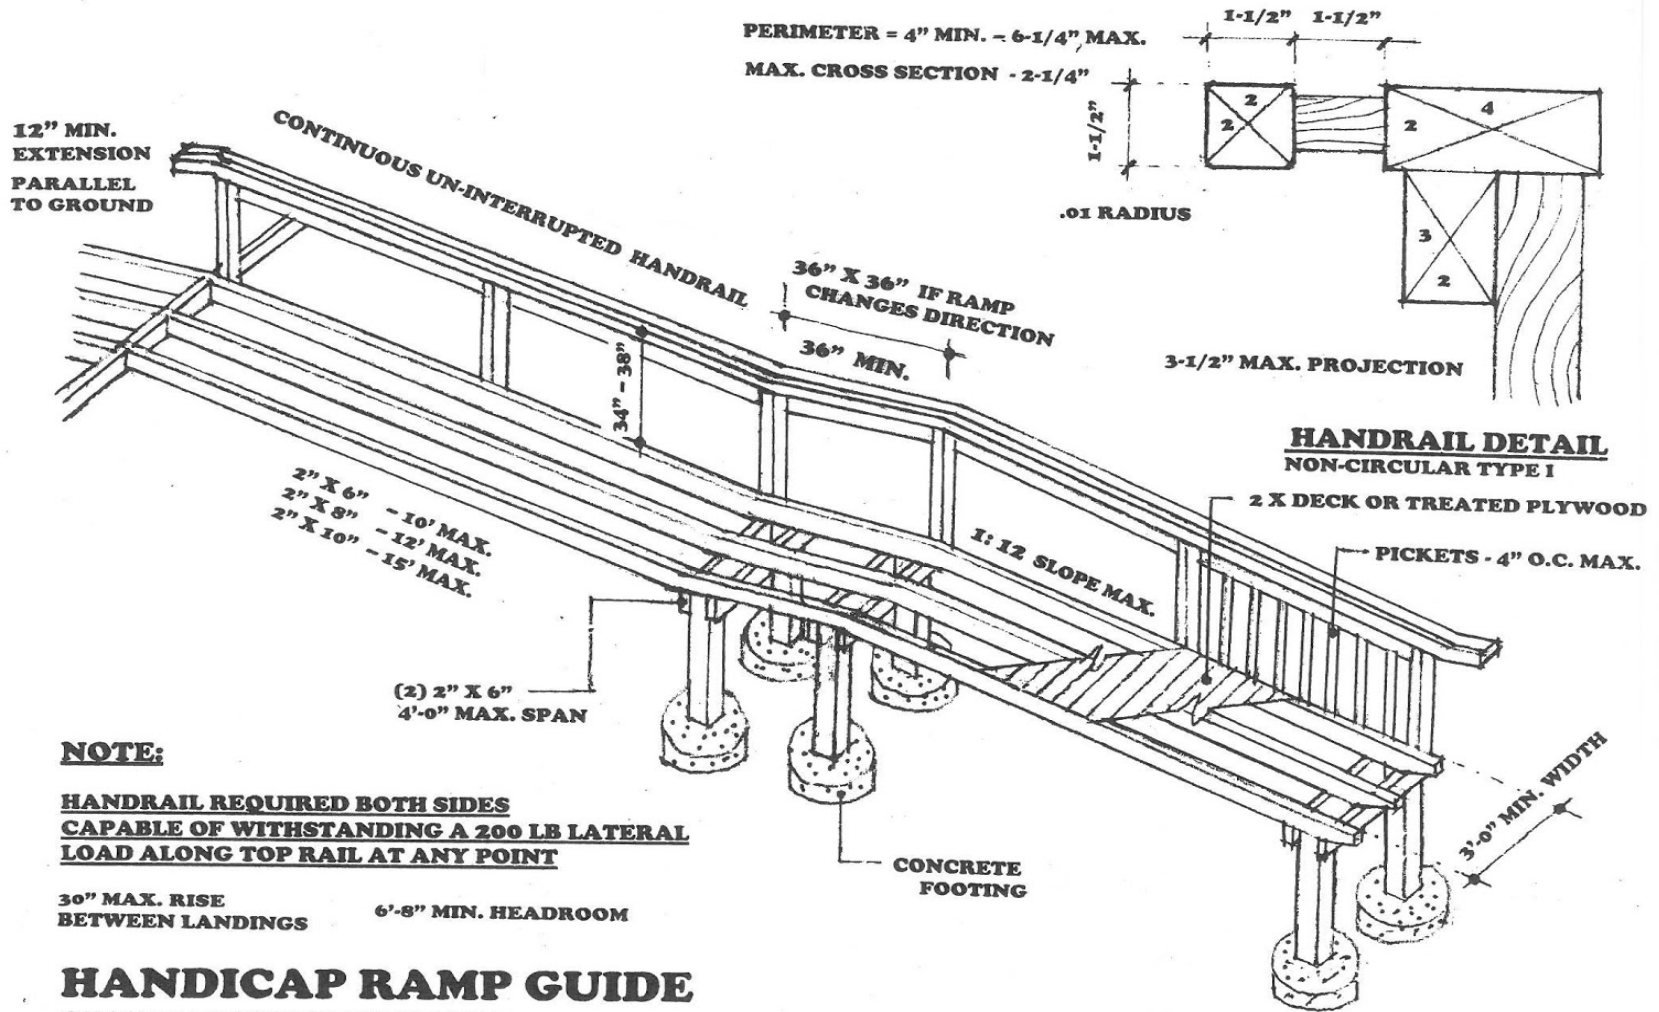

NOTE:
HANDRAIL REQUIRED BOTH SIDES
CAPABLE OF WITHSTANDING A 200 LB LATERAL
LOAD ALONG TOP RAIL AT ANY POINT

30" MAX. RISE BETWEEN LANDINGS **6'-8" MIN. HEADROOM**

HANDICAP RAMP GUIDE
SINGLE FAMILY DWELLING